


PLANTA E. 1:100



SECCIÓN E. 1:100

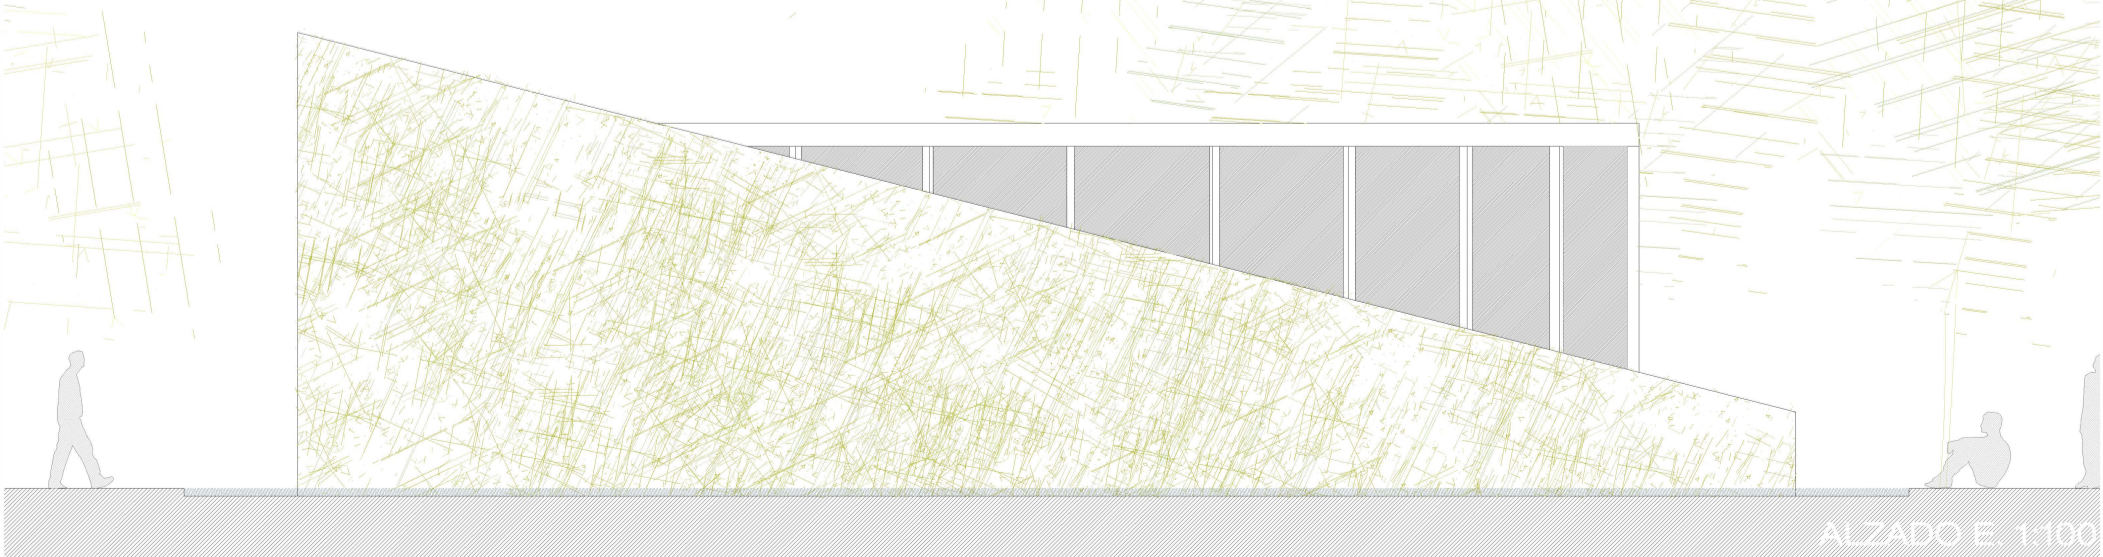

ALZADO E. 1:100