





PLANJA BAIXA, E 1/100


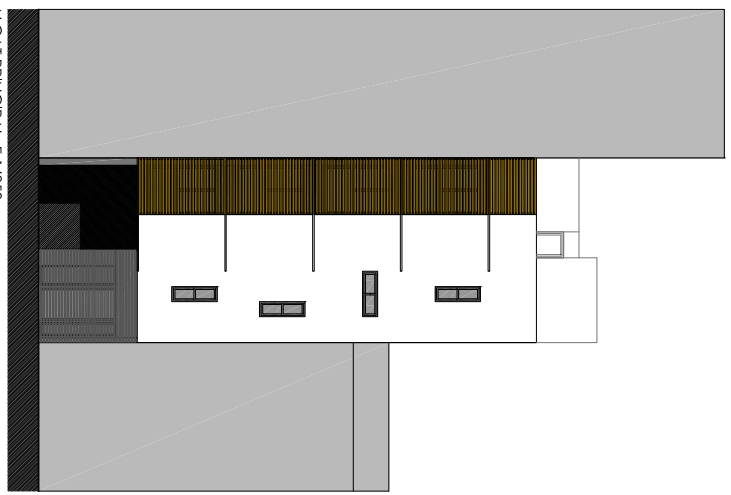


ALÇAT PRINCIPAL, E 1/250

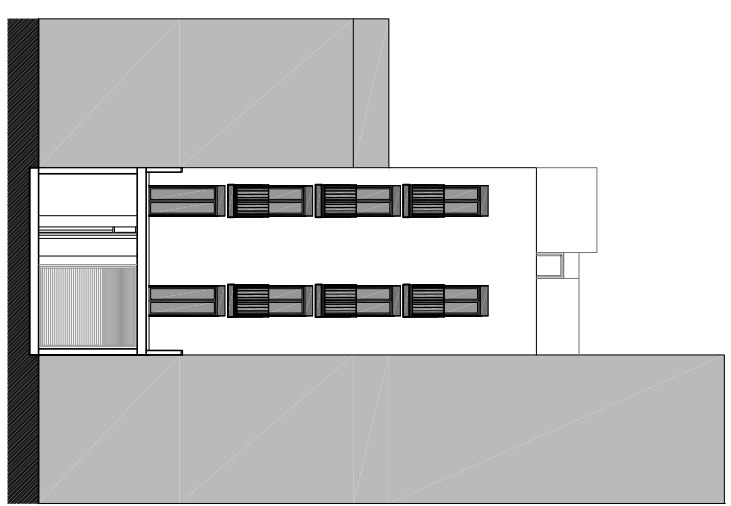


ALÇAT POSTERIOR, E 1/250

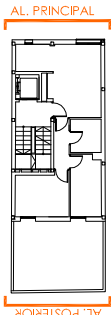
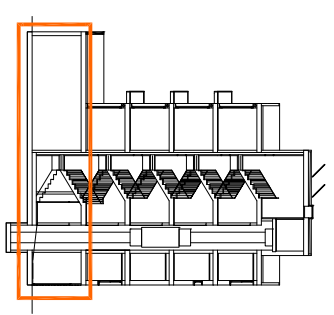


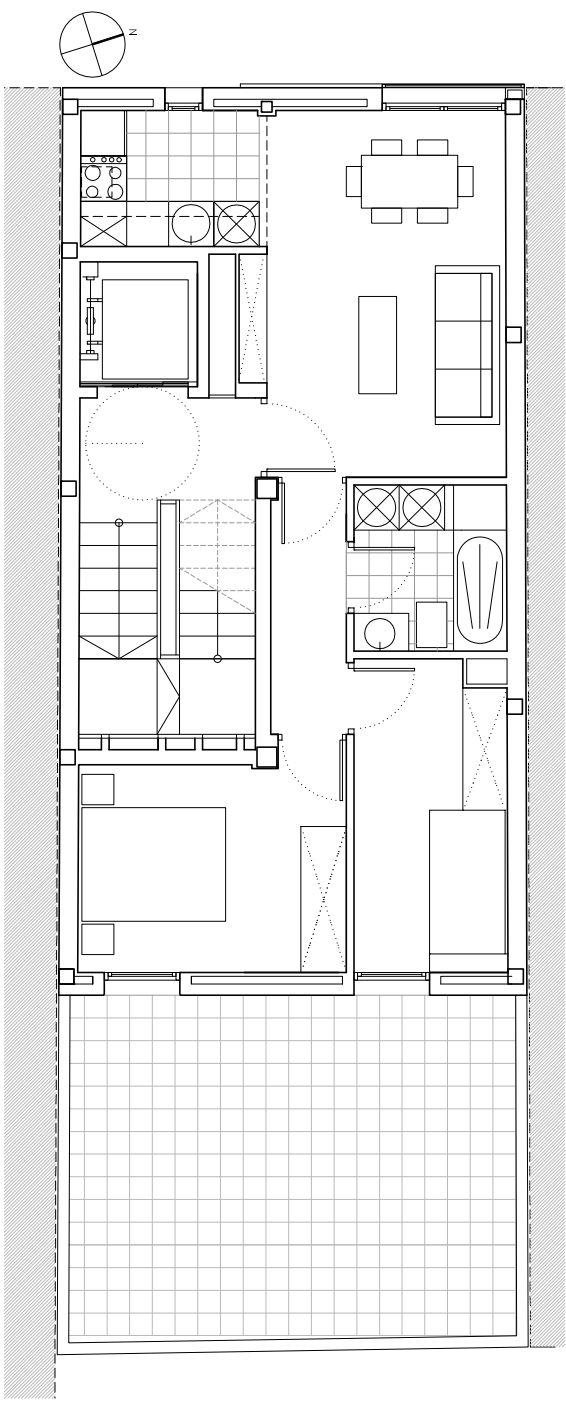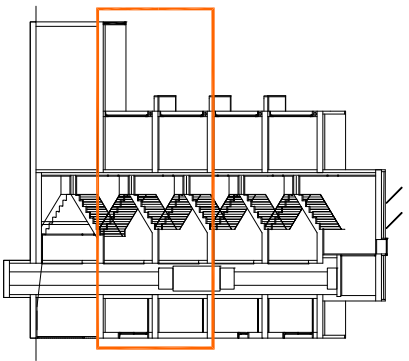


PLANTA PRIMERA, E.1/200

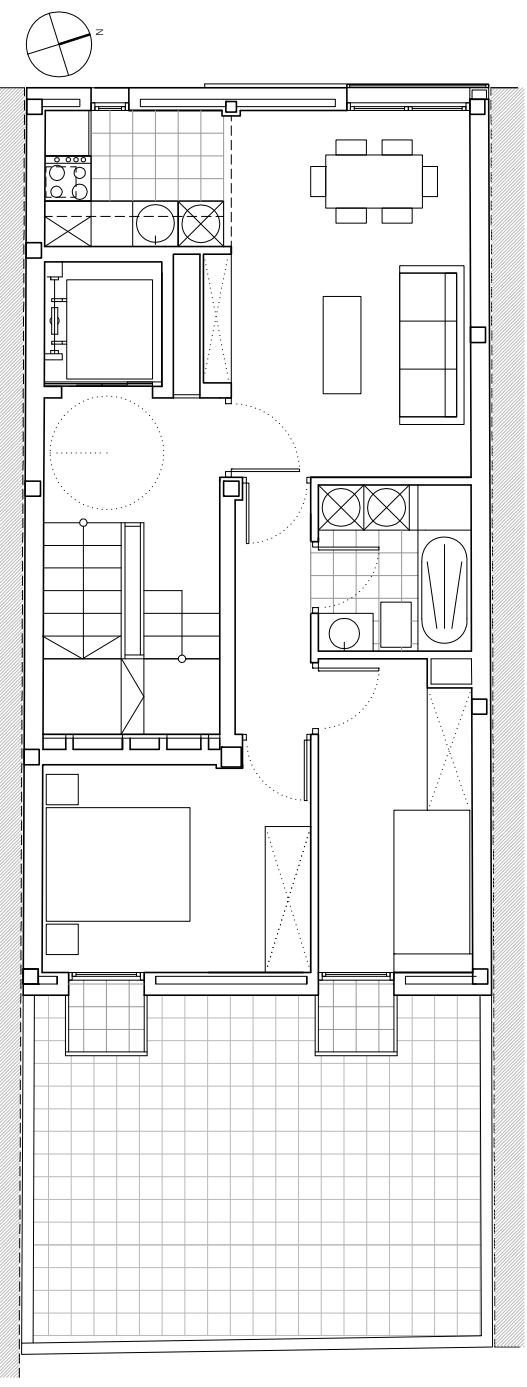

PLANTA TIPUS, E.1/200

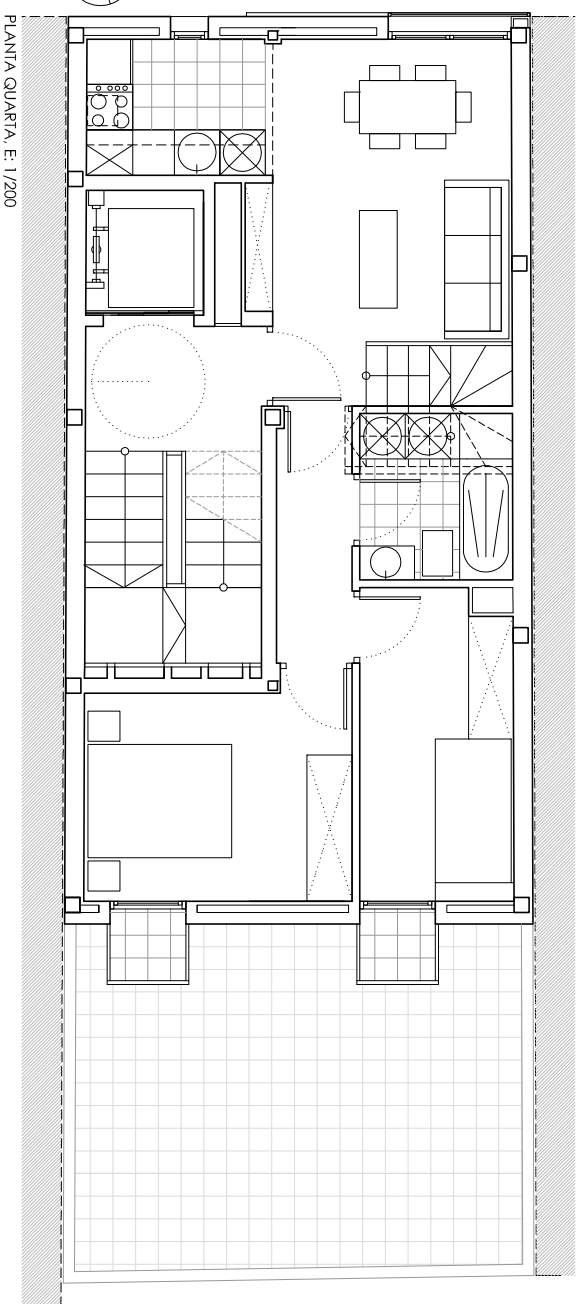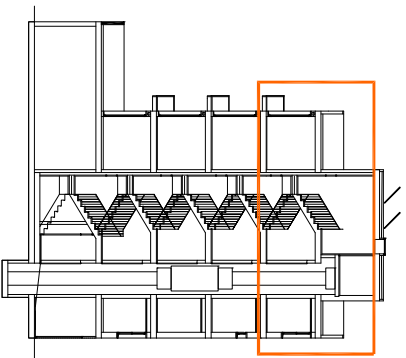

PLANTA QUARTA, E: 1/200

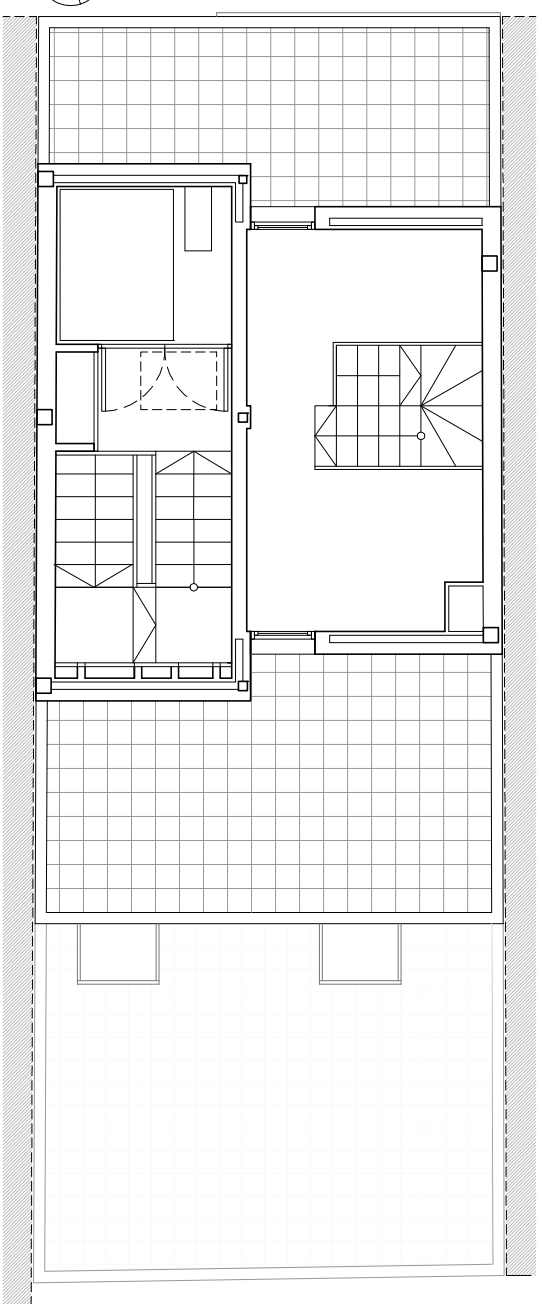

PLANTA SOTACOBERTIA, E: 1/200

