



THE QUESTION

THE QUESTION

LABA RCR 2024 SAGRADA FAMILIA



How does Barcelona respond urbanistically to the Temple of the Sagrada Familia?

THE CONCEPTS

THE CONCEPTS


Diagonals

Forest in the City

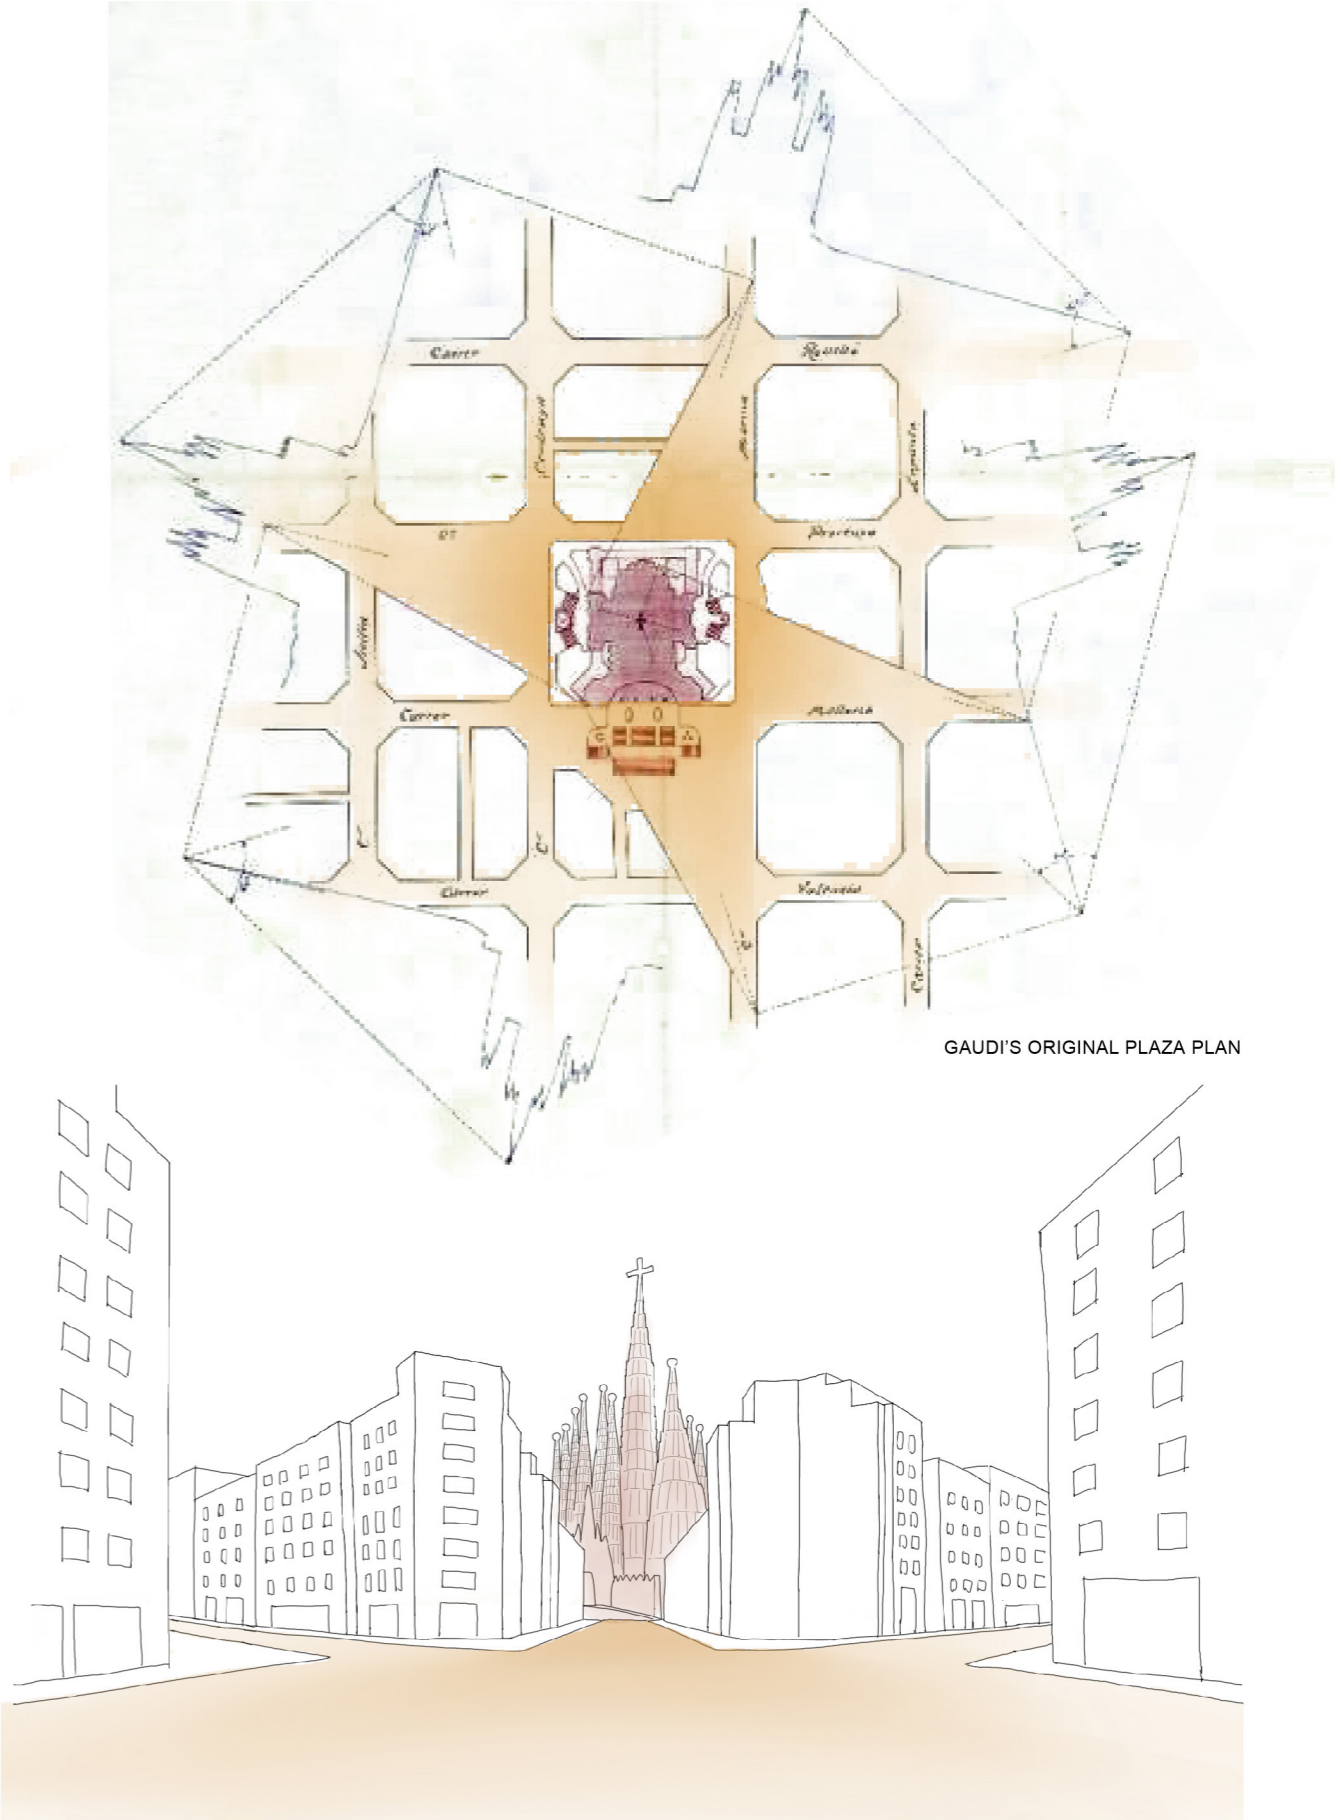
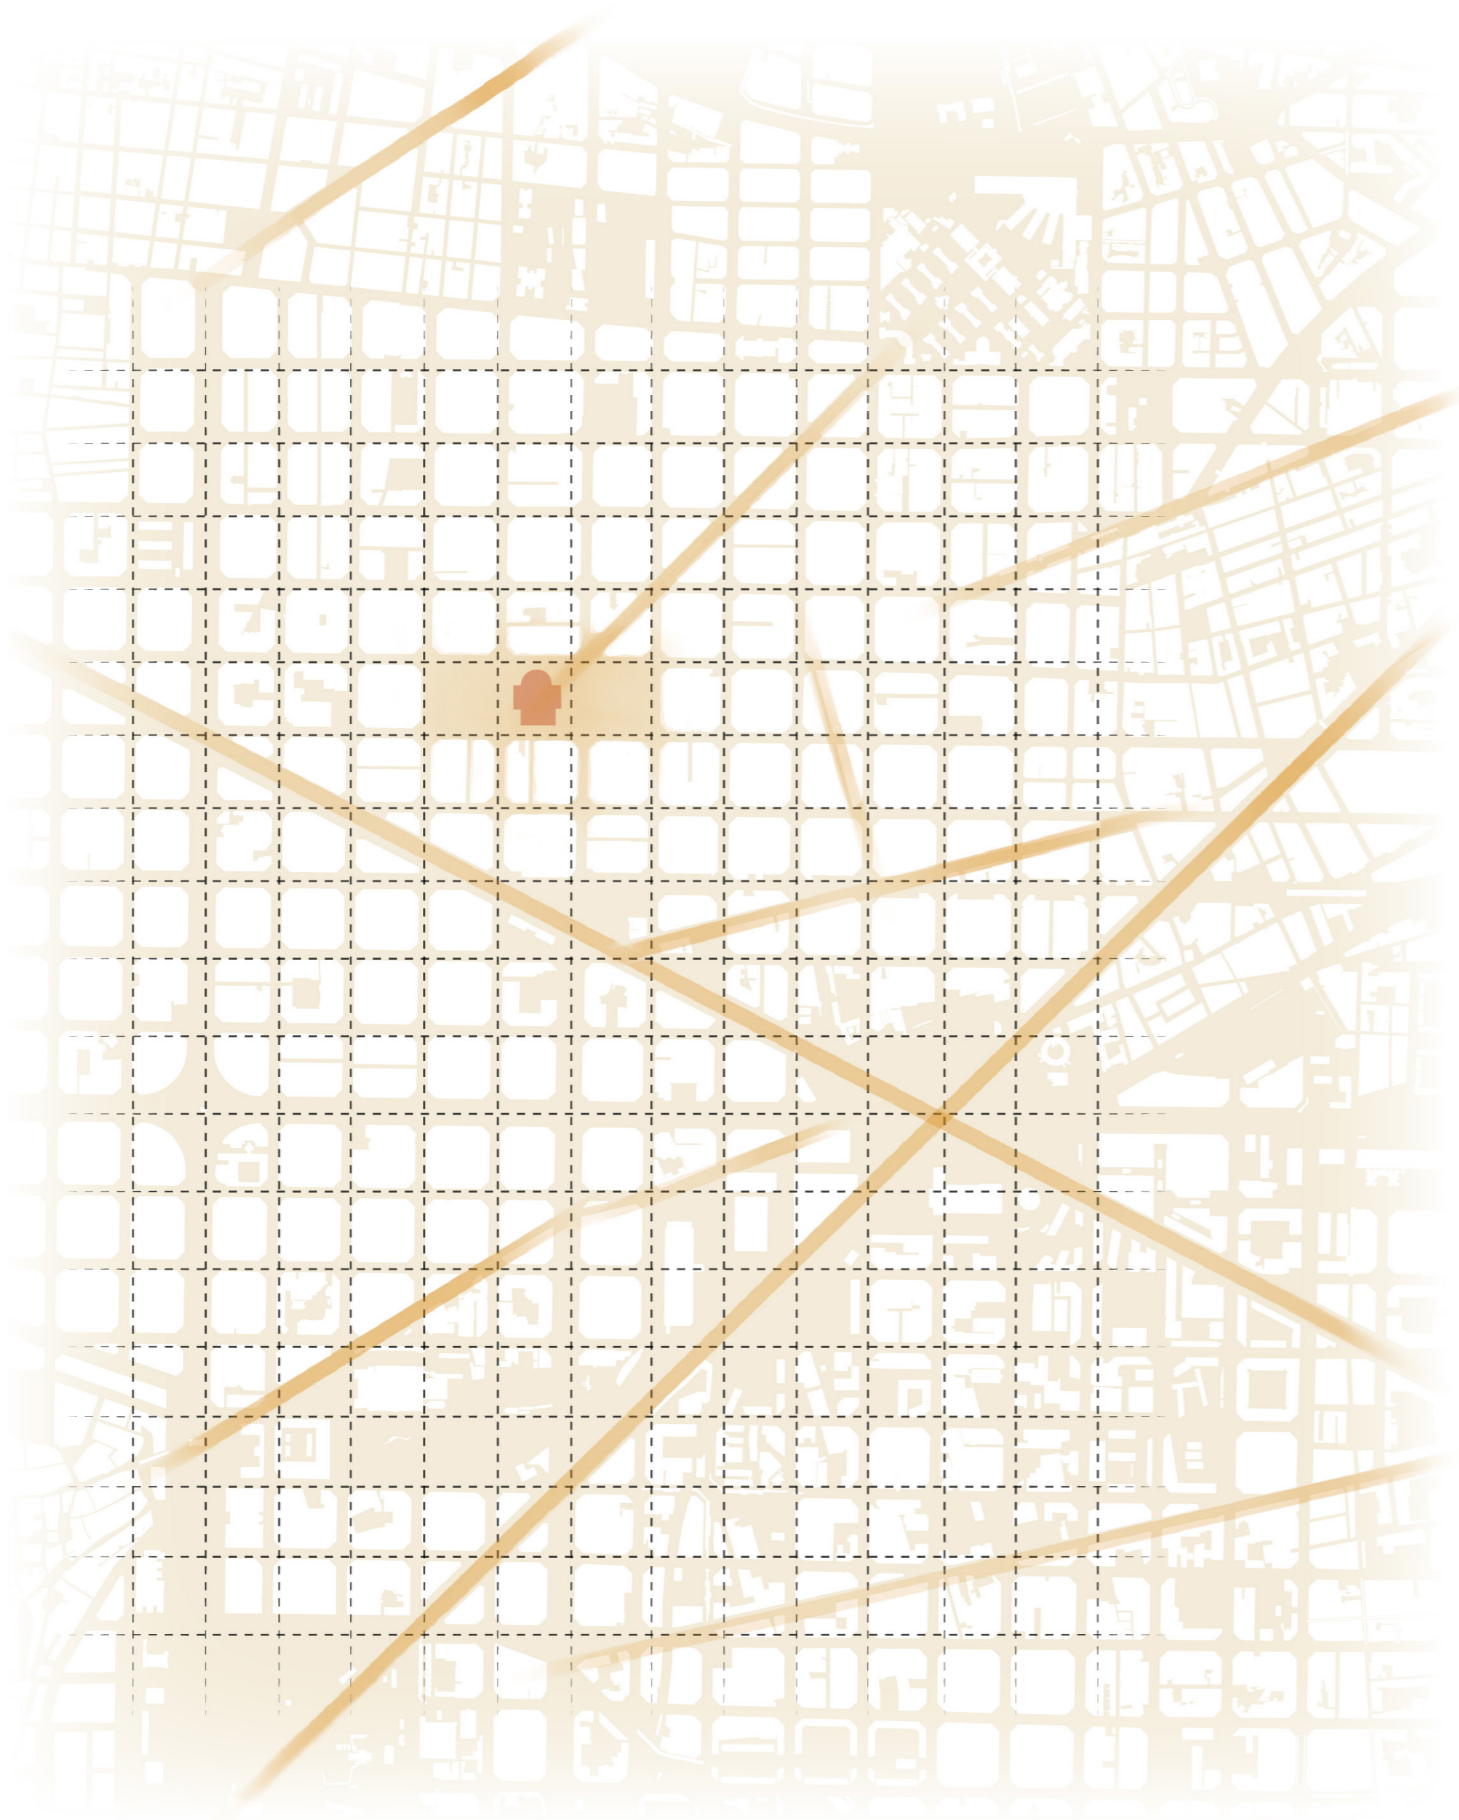


GAUDI'S ORIGINAL PLAZA PLAN

Exploring diagonals to create asymmetric public space and oblique perspectives of the temple.
We retake existing traces of the city and Gaudí's original proposal for a star-like plan.

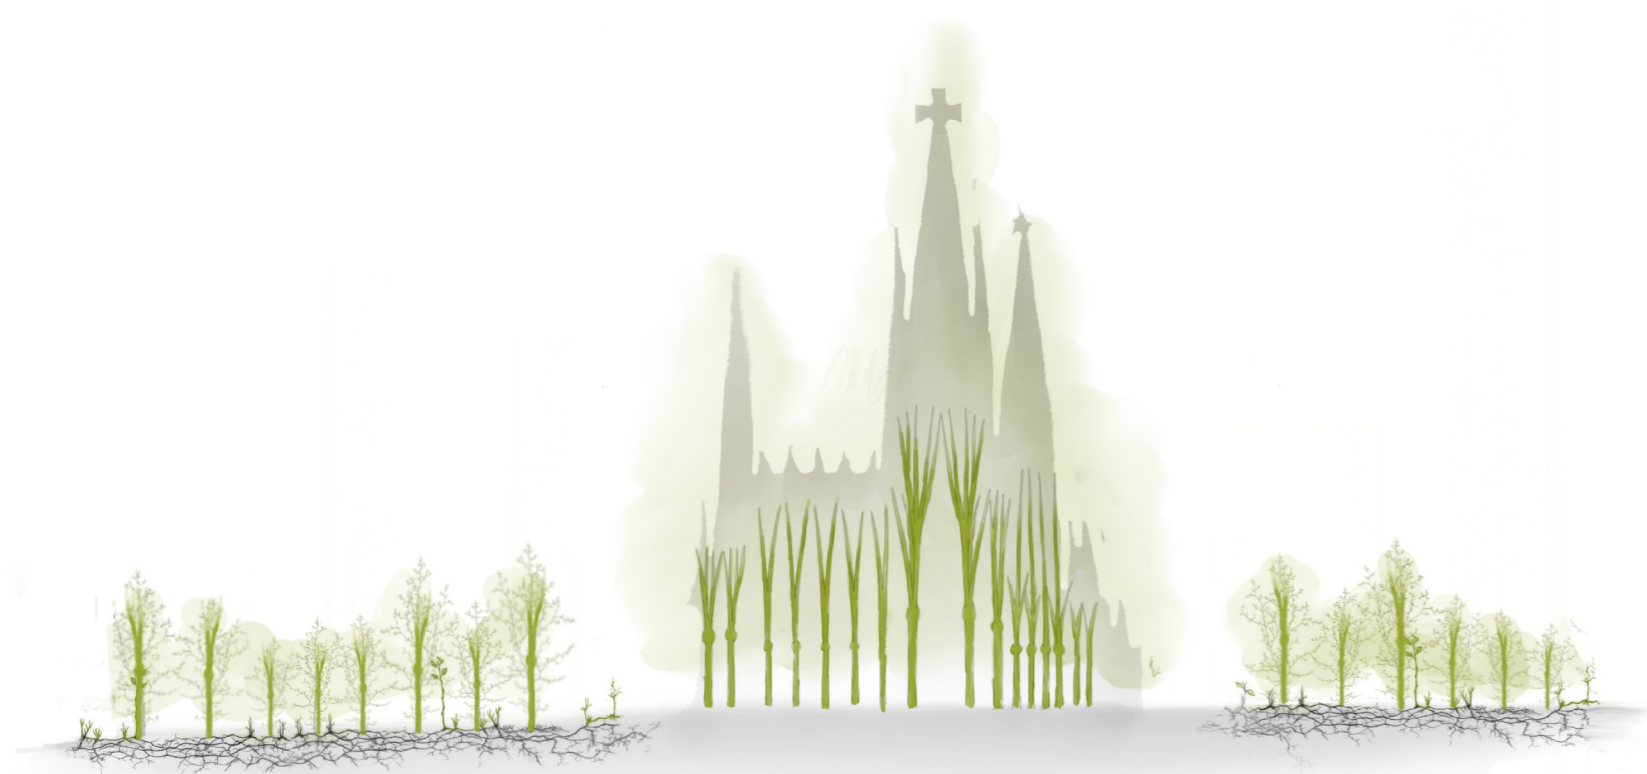

EDUARD GASCON, LUPE ALVAREZ, ELIES RULL

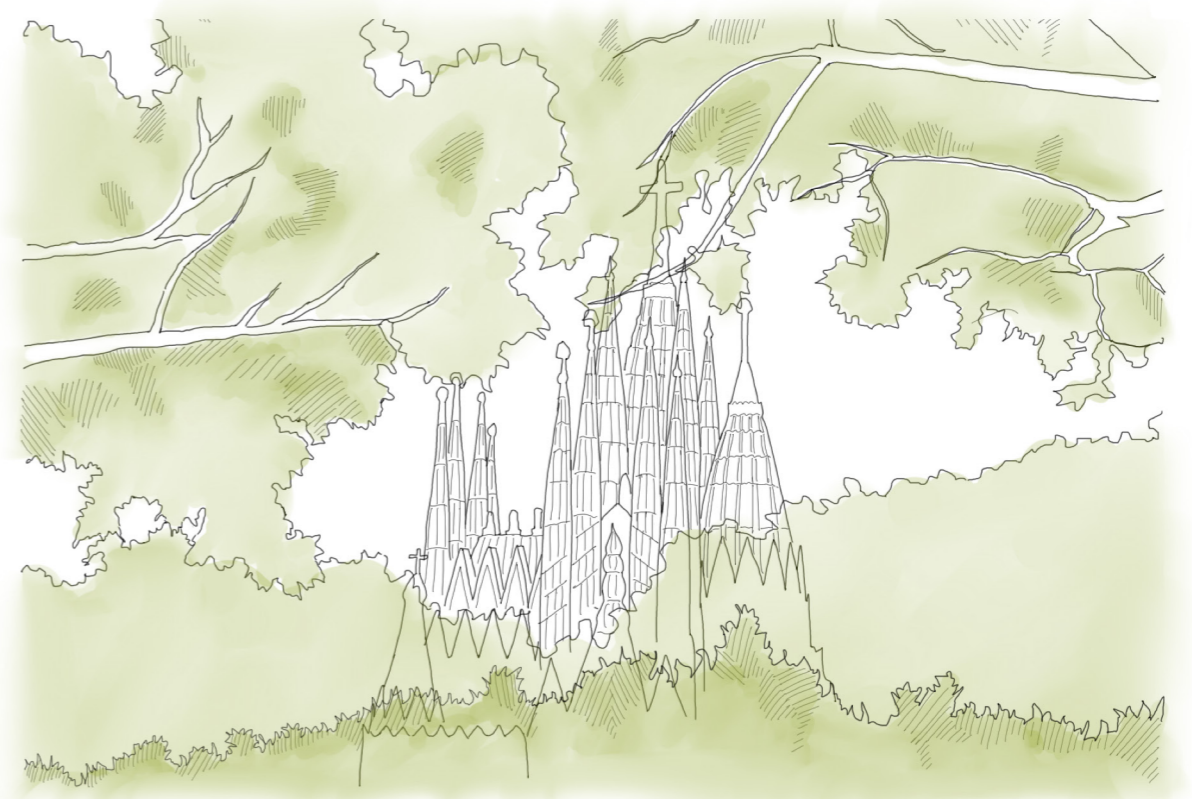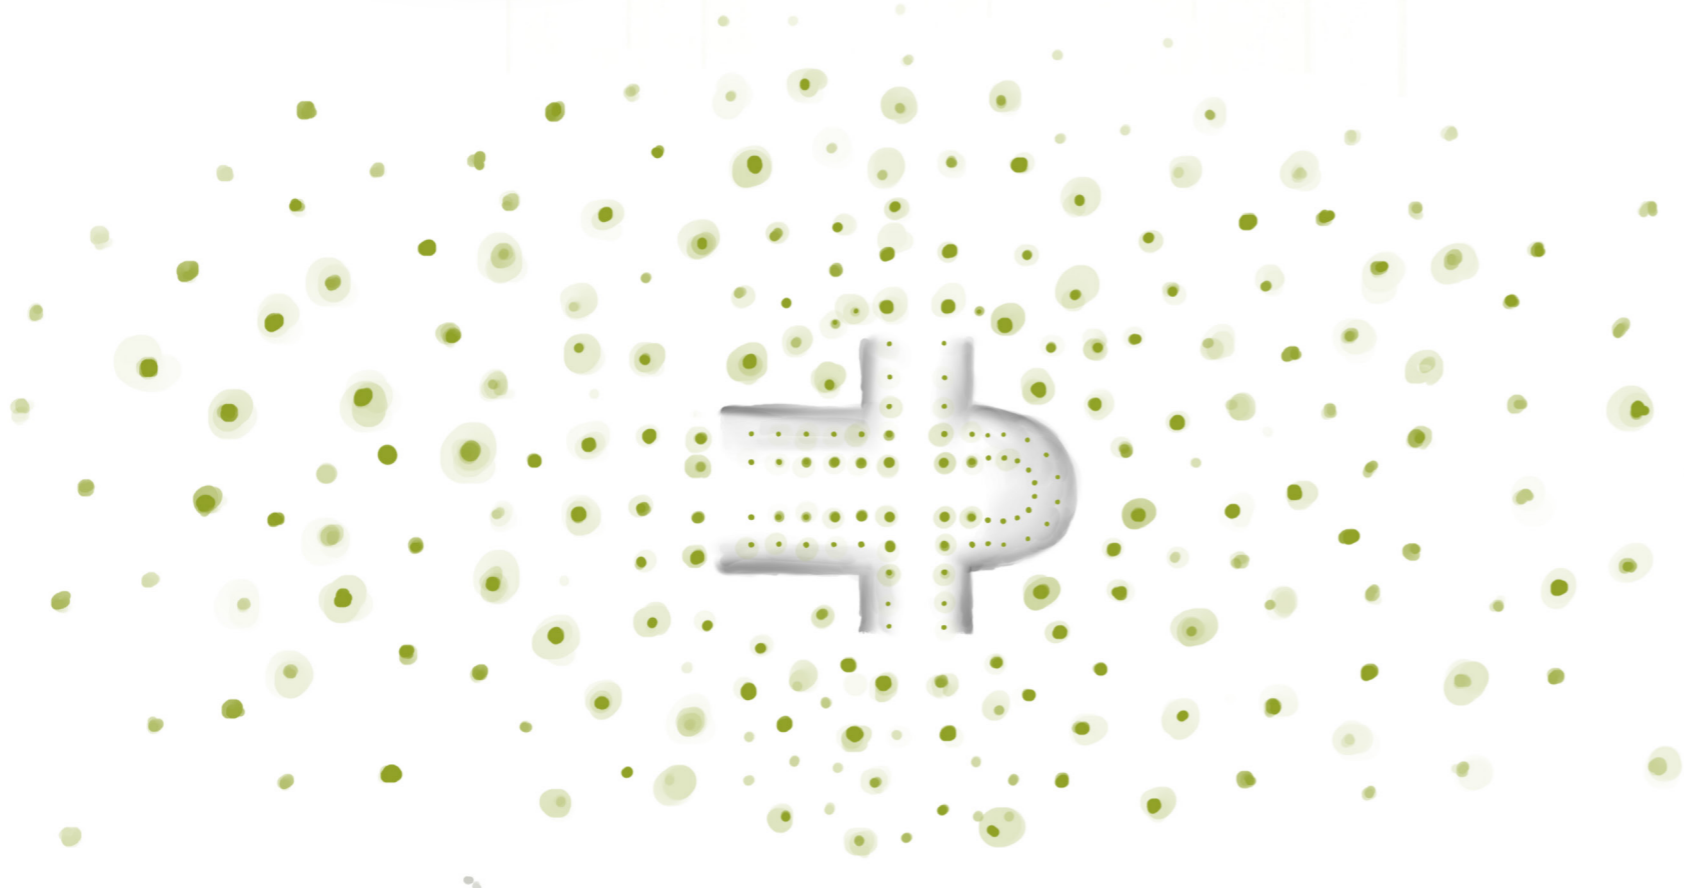

Taking Gaudí's stone forest within the Sagrada Família and bringing it outside to the city.
This forest in the city would restore a spirituality to the surroundings of the site that becomes lost in the frenzy of tourist buses and crowds.

THE CONCEPTS - FOREST

LABA RCR 2024 SAGRADA FAMILIA

THE PROPOSAL




CITY PLAN

THE PROPOSAL

LABA RCR 2024 SAGRADA FAMILIA



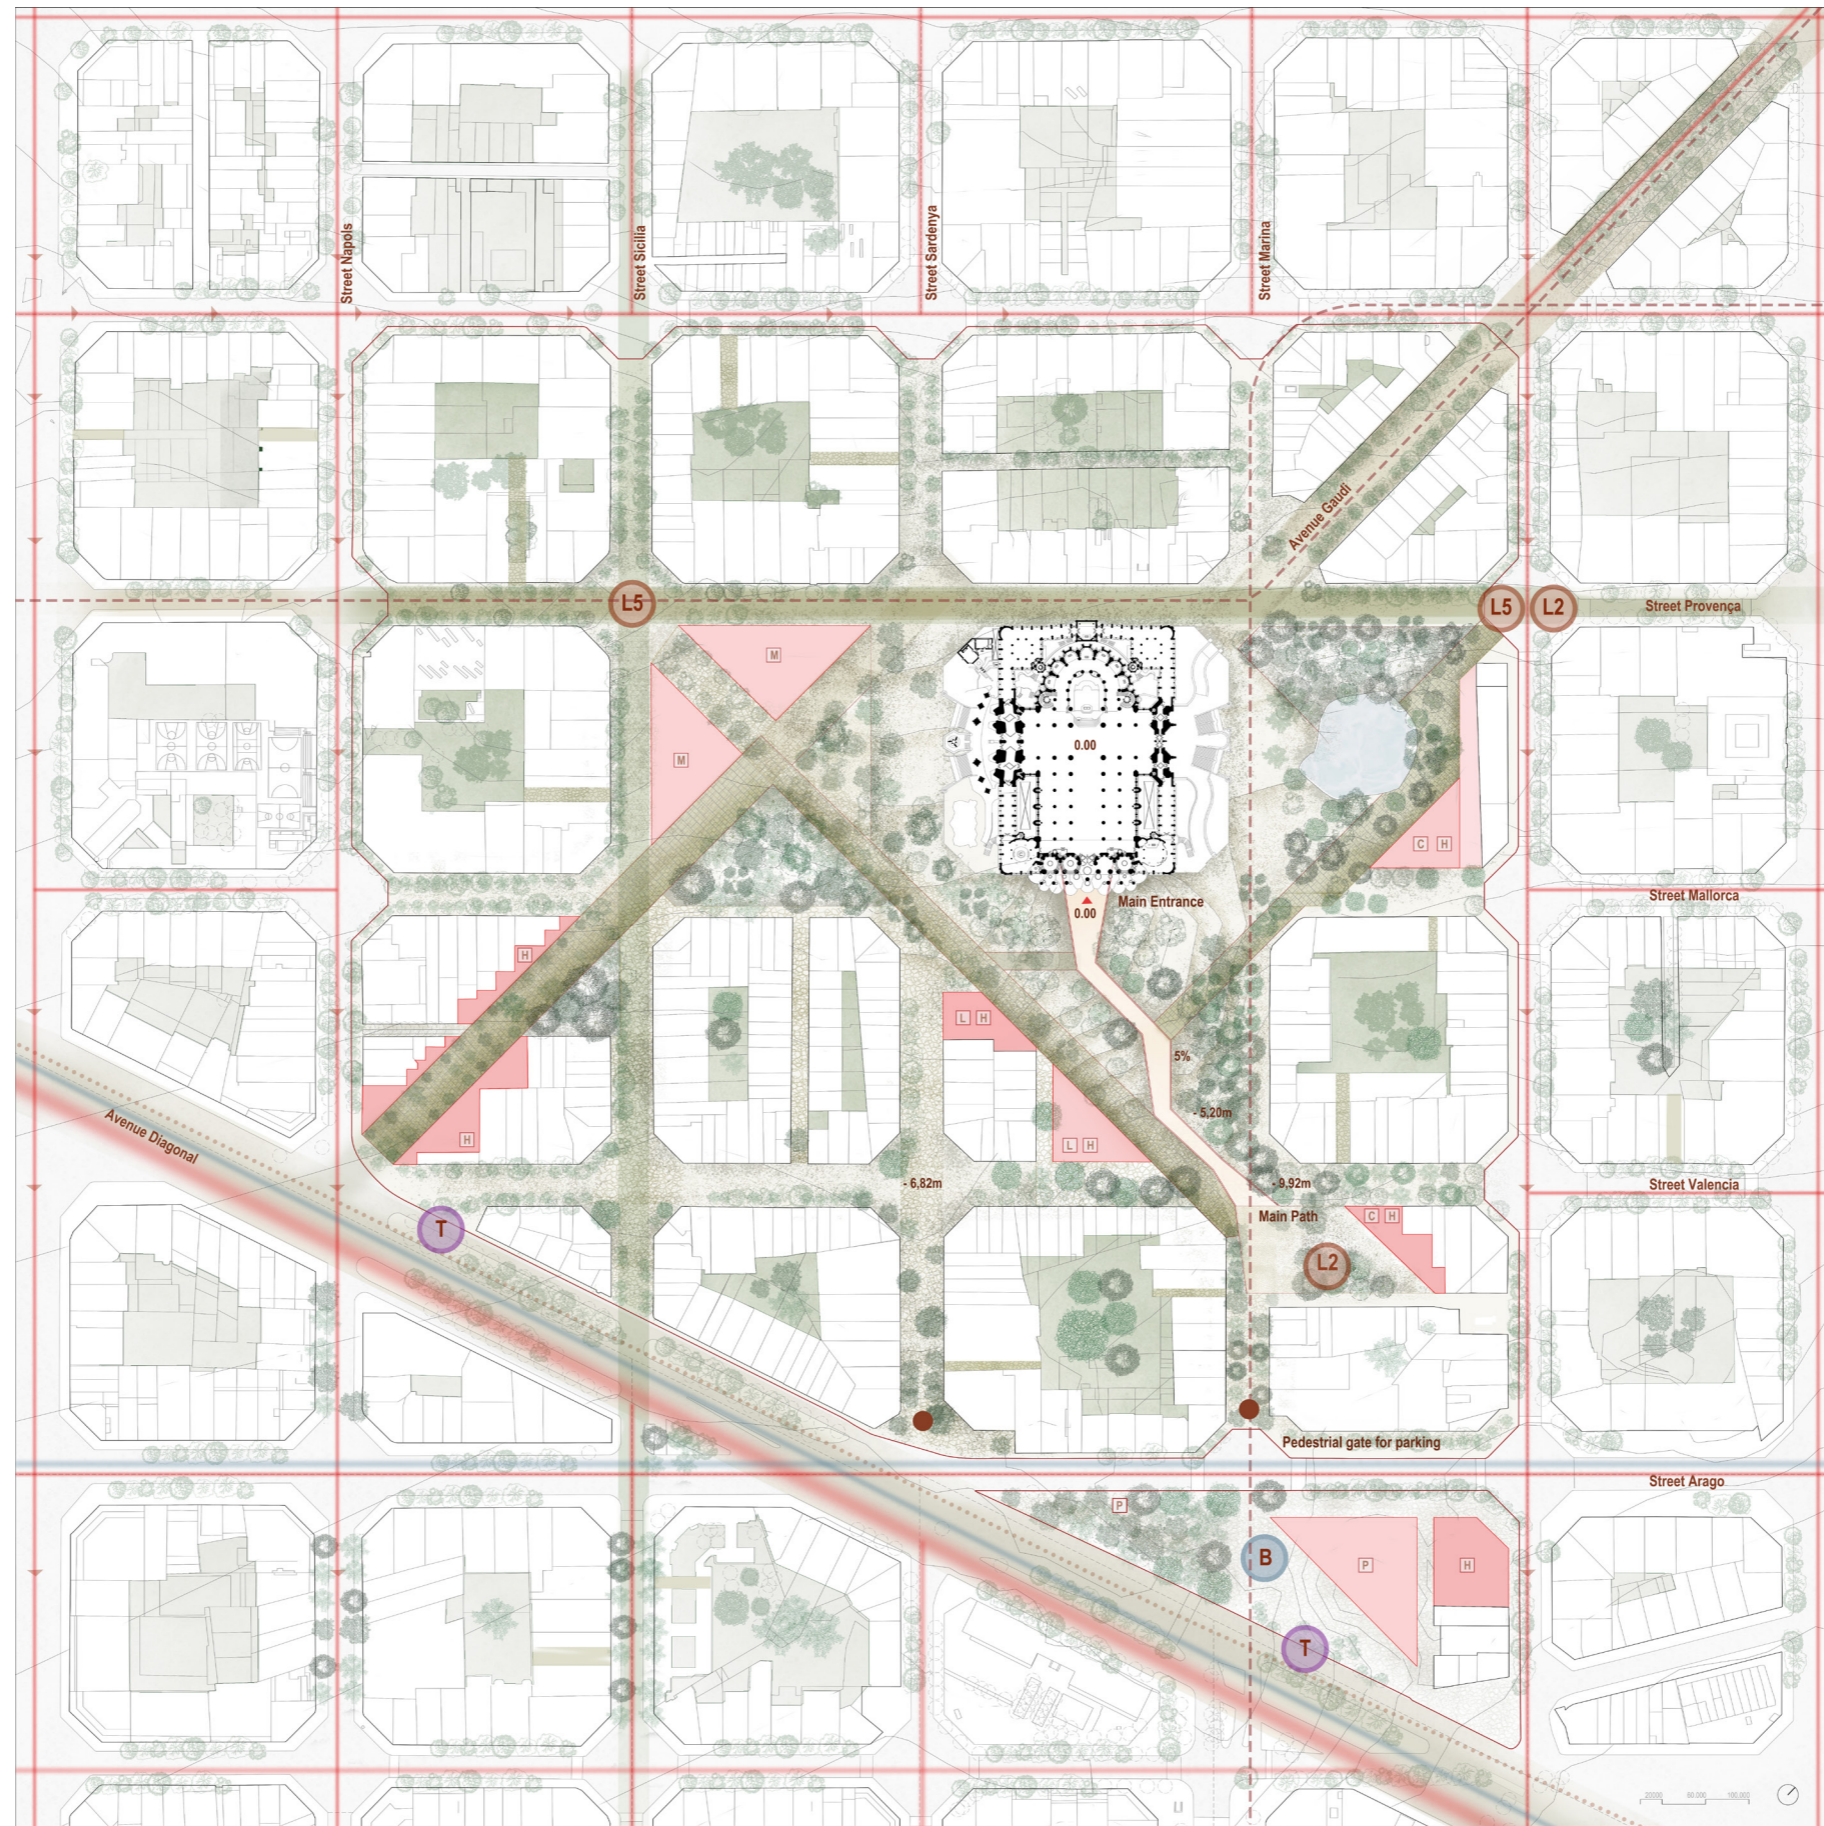

CITY AND PUBLIC SPACE

1. Asymmetric public space and diagonal movement routes
2. An ecological and social network of urban forests and connects existing and new public spaces

MOBILITY


1. Redistributing public transportation nodes
2. Diverting traffic to prioritize pedestrian/ cyclist use
3. New underground parking

PROGRAM


1. Gentle sloped ascension to the Glory Façade from c./ Marina
2. Temple program spread beyond temple
3. Particular buildings are transformed into circulation paths while new building stock is creating for housing and commercial use

SITE PLAN
THE PROPOSAL
 LABA RCR 2024 SAGRADA FAMILIA



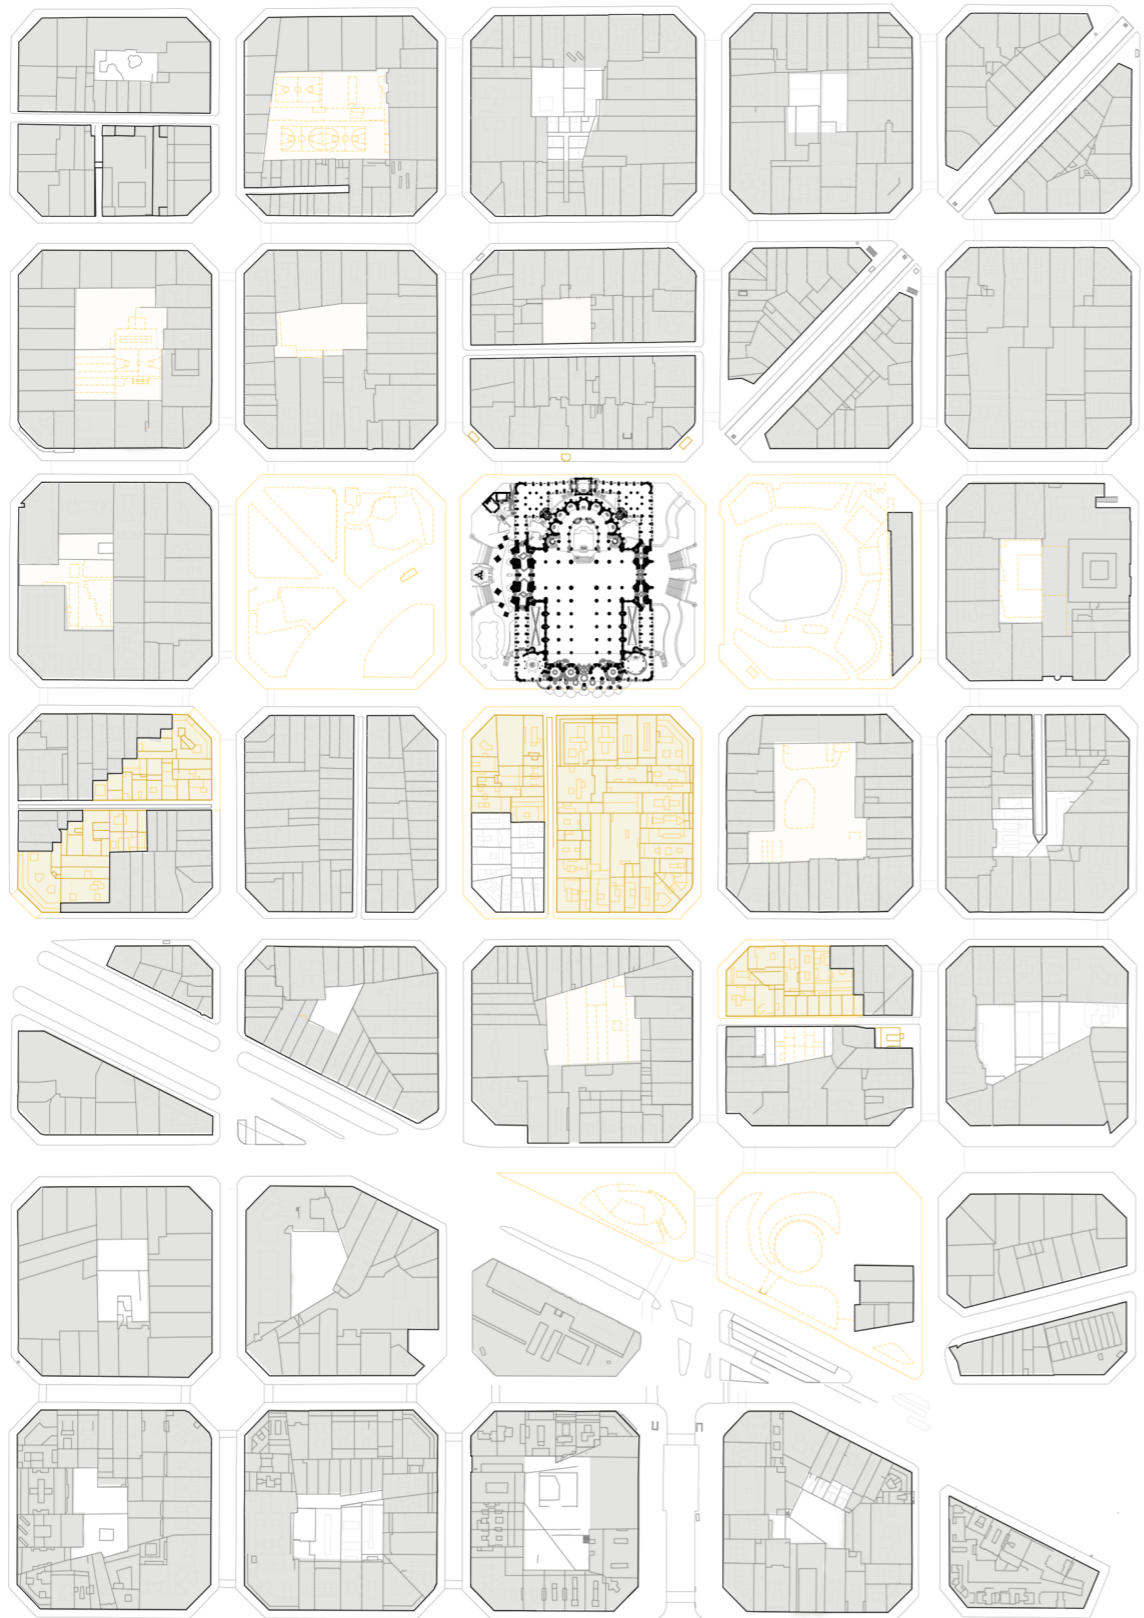

DEMOLITION 115.500 m²

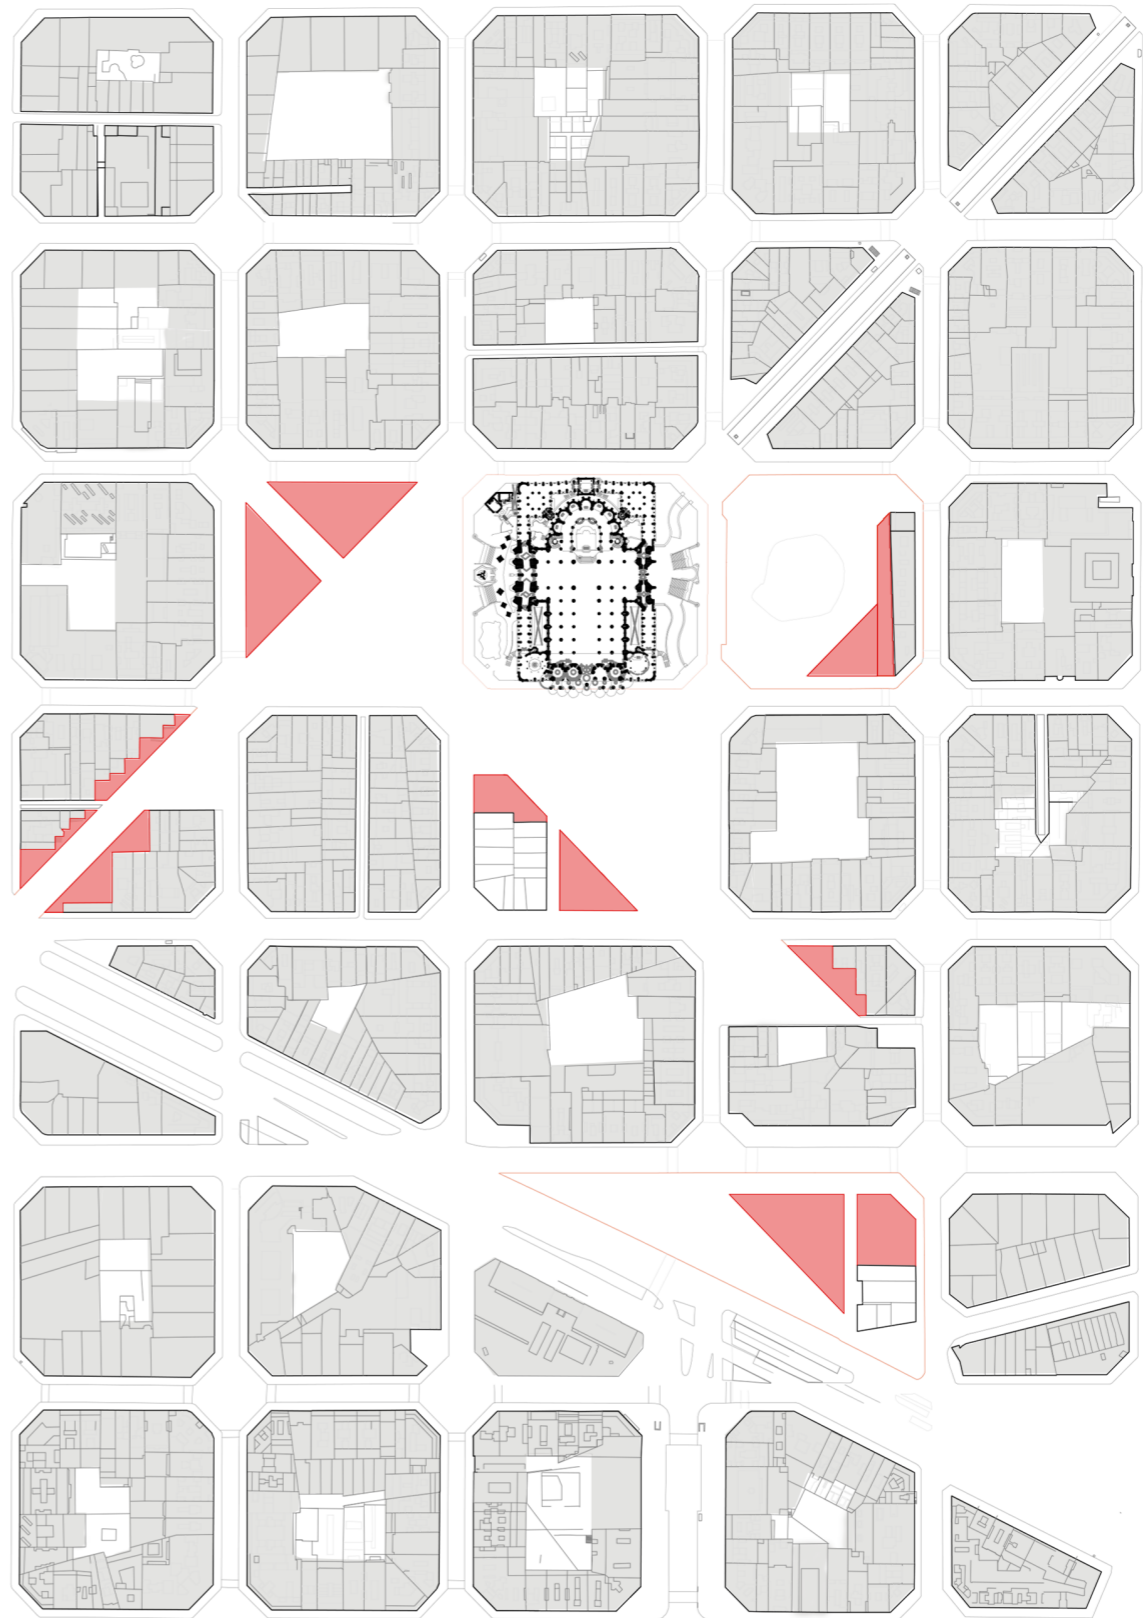


NEW BUILDINGS 85.000 m²

DEMOLITIONS AND NEW BUILDINGS



THE PROPOSAL

LABA RCR 2024 SAGRADA FAMILIA



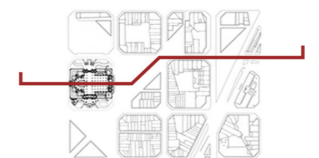



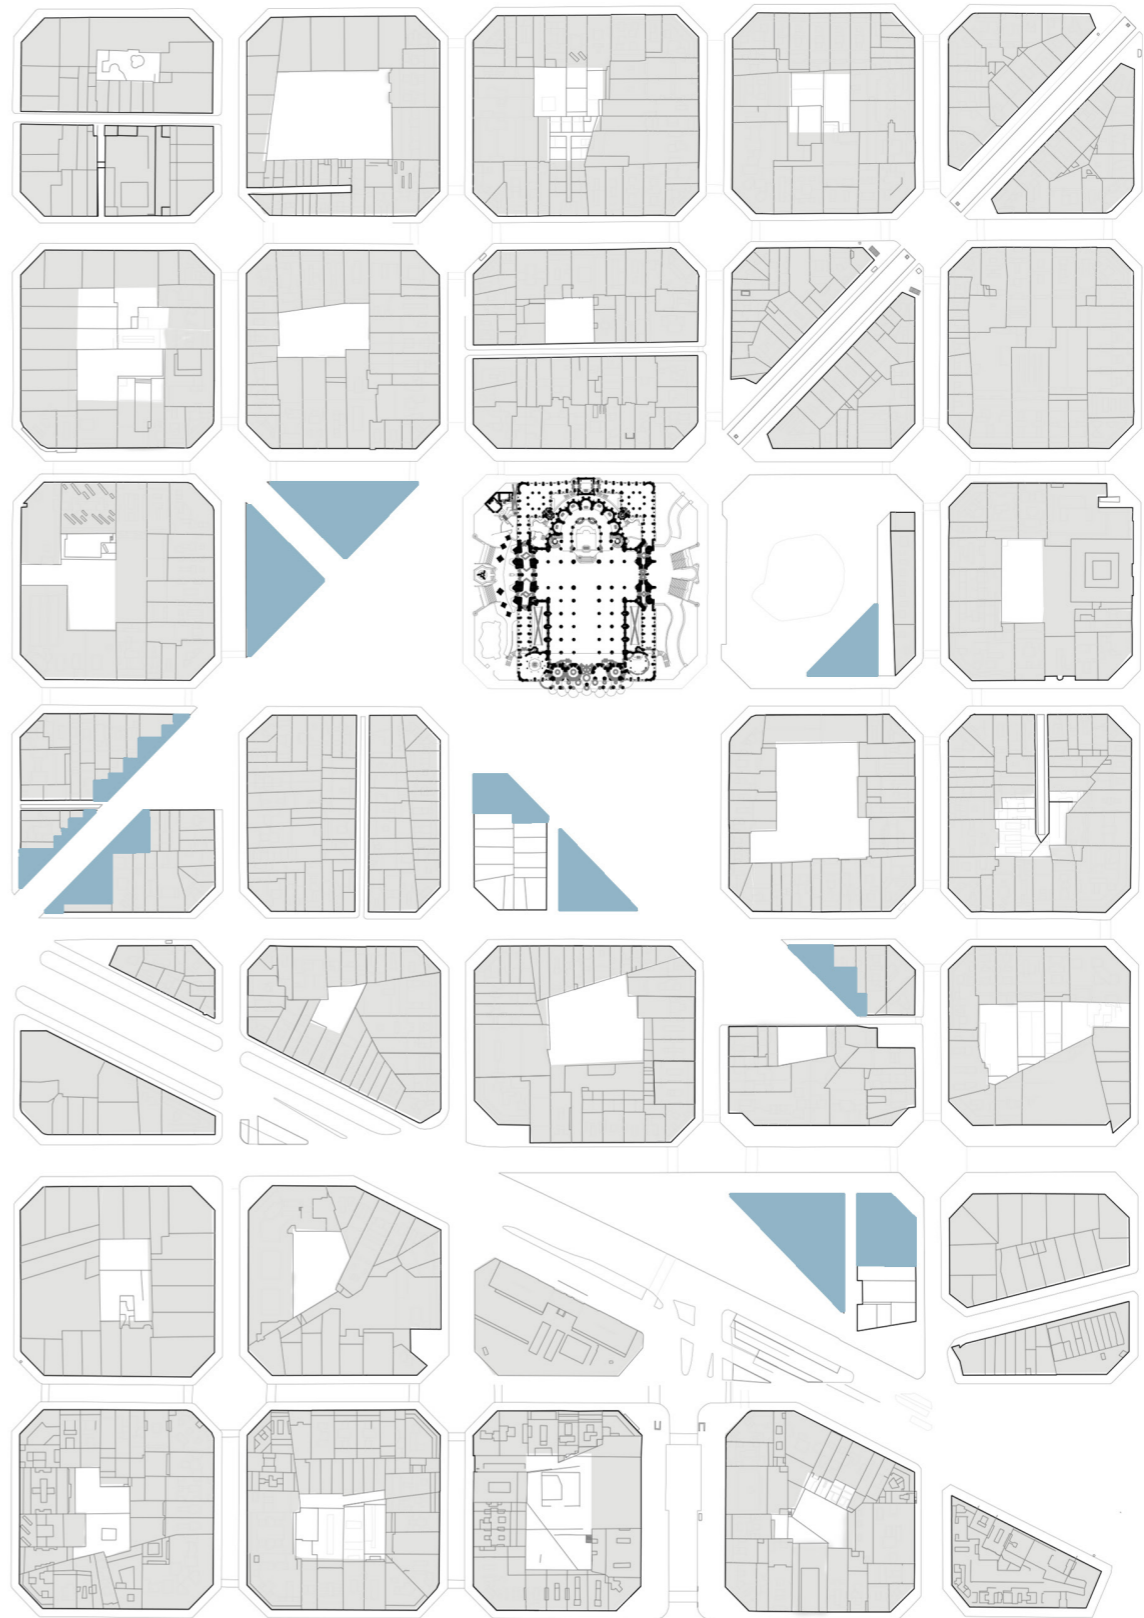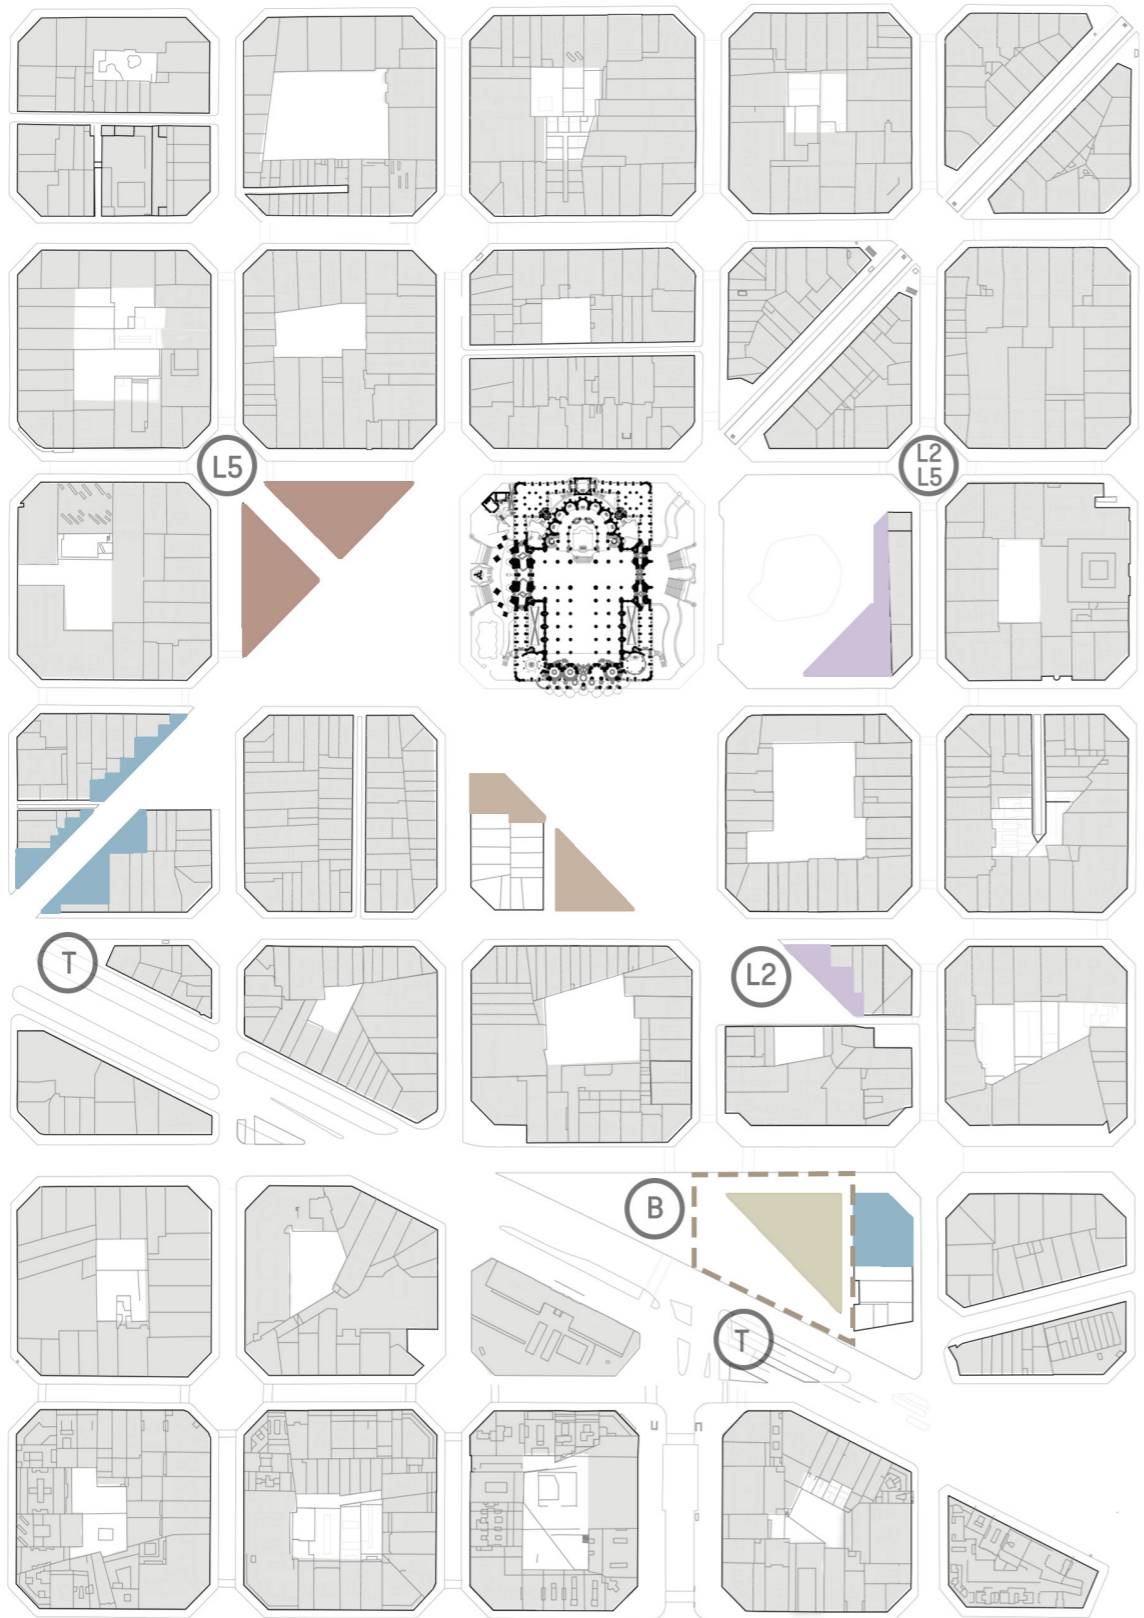



SITE SECTION
THE PROPOSAL
LABA RCR 2024 SAGRADA FAMILIA



GROUND FLOOR

	MUSEUM	3.928,50 m ²
	LEARNING HUB	1.832,00 m ²
	INFO POINT	2.327,00 m ²
	COMMERCIAL	2.372,50 m ²
	RESIDENTIAL	3.175,50 m ²
	PARKING (UNDERGROUND)	21.735,00 m ²

UPPER FLOORS

	RESIDENTIAL	71.365,00 m ²
---	-------------	--------------------------

PROGRAM

THE PROPOSAL

LABA RCR 2024 SAGRADA FAMILIA







*Ascend through the trees,
Sagrada Família calls,
Nature and city blend.*

ARRIVAL PERSPECTIVE

THE PROPOSAL

LABA RCR 2024 SAGRADA FAMILIA